

APPROVED AS TO IMPACT ON STATE FACILITIES AND CONFORMANCE WITH APPLICABLE STATE STANDARDS AND PRACTICES AND THAT TECHNICAL OVERSIGHT WAS PERFORMED.

DATE SIGNED

LICENSE Exp DATE

REGISTRATION No.

CALTRANS DESIGN OVERSIGHT APPROVAL

CONSULTANT DESIGN ENGINEER

Michael Sanchez

INDEX OF PLANS

SHEET No.	DESCRIPTION
1	TITLE SHEET
2	TYPICAL CROSS SECTIONS
3	KEY MAP
4-12	LAYOUT
13	CONSTRUCTION DETAILS
14	CONSTRUCTION AREA SIGNS
15	SUMMARY OF QUANTITIES

STANDARD PLANS DATED 2024



A77L2	Midwest Guardrail System – Standard Railing Section (Steel Post with Notched Wood or Notched Recycled Plastic Block)
A77M1	Midwest Guardrail System – Standard Hardware
A77N2	Midwest Guardrail System – Steel Post and Block Details
A77N4	Midwest Guardrail System – Typical Railing Delineation and Dike Positioning Details
A77P1	Midwest Guardrail System – Typical Layouts for Embankments
A77P2	Midwest Guardrail System – Typical Layouts for Embankments
A77P3	Midwest Guardrail System – Typical Layouts for Embankments
A77T3	Midwest Guardrail System – Buried Post End Anchor (Type B – S)

GLENN COUNTY
PUBLIC WORKS AGENCY

PROJECT PLANS FOR CONSTRUCTION ON
FOREST HIGHWAY 7

GUARDRAIL REPLACEMENT PROJECT
HSIP PROJECT # H10-03-012

TO BE SUPPLEMENTED BY STANDARD PLANS DATED 2024

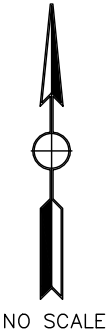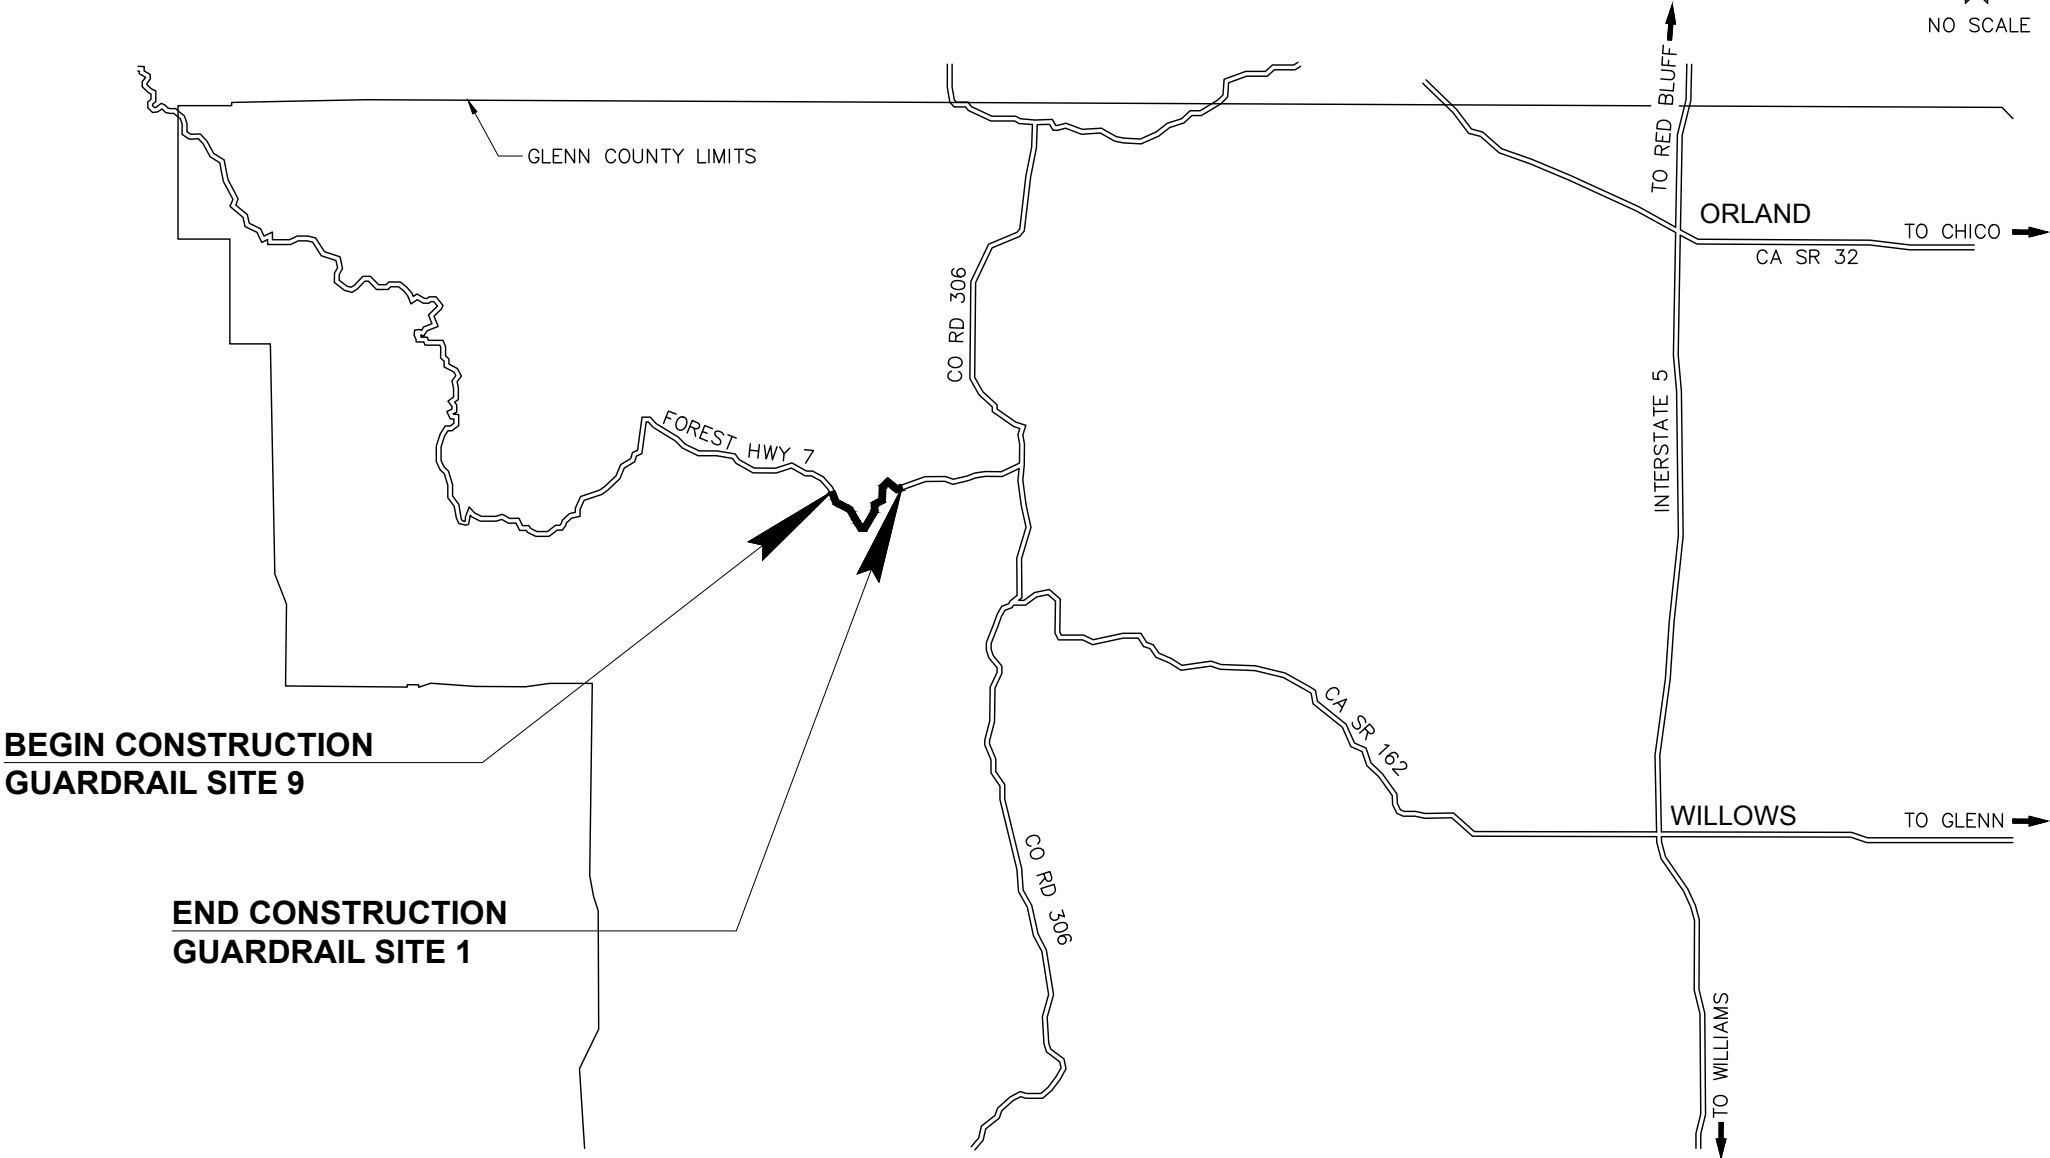

Michael A Sanchez
PROJECT ENGINEER
REGISTERED CIVIL ENGINEER

1/17/25
DATE

January 17, 2025
PLANS APPROVAL DATE

THE STATE OF CALIFORNIA OR ITS OFFICERS OR AGENTS SHALL NOT BE RESPONSIBLE FOR THE ACCURACY OR COMPLETENESS OF SCANNED COPIES OF THIS PLAN SHEET.

	2868 PROSPECT PARK DRIVE, SUITE 250 RANCHO CORDOVA, CA 95670 P: 916.368.9181
CONTRACT No.	--
PROJECT ID	HSIP # H10-03-012

X

1. DIMENSIONS OF THE EXISTING CROSS SECTIONS VARY BETWEEN SITES.
2. MGS TO BE PLACED IN SAME ALIGNMENT AS EXISTING GUARDRAIL REMOVALS.
3. SEE CONSTRUCTION DETAILS FOR NEW STEEL POST SPACING.

Michael A Sanchez
REGISTERED CIVIL ENGINEER

1/17/25
DATE

January 17, 2025
PLANS APPROVAL DATE

THE STATE OF CALIFORNIA OR ITS OFFICERS
OR AGENTS SHALL NOT BE RESPONSIBLE FOR
THE ACCURACY OR COMPLETENESS OF SCANNED
COPIES OF THIS PLAN SHEET.

REGISTERED PROFESSIONAL ENGINEER
Michael Sanchez
No. 60254
Exp. 06/30/26
CIVIL
STATE OF CALIFORNIA



X-1

GLENN COUNTY – PUBLIC WORKS AGENCY		CONSULTANT FUNCTIONAL SUPERVISOR	CALCULATED— DESIGNED BY	A. Hanson	REVISED BY		
HSIP FUNDED GUARDRAIL REPAIR						CHECKED BY	DES



Dist	COUNTY	ROUTE	POST MILES TOTAL PROJECT	SHEET No.	TOTAL SHEETS
3	GLE	FH7	POST MILE TOTAL PROJECT	3	15

Michael A Sanchez
REGISTERED CIVIL ENGINEER

1/17/25
DATE

January 17, 2025
PLANS APPROVAL DATE

REGISTERED PROFESSIONAL ENGINEER

Michael Sanchez
No. 60254
Exp. 06/30/26
CIVIL
STATE OF CALIFORNIA

THE STATE OF CALIFORNIA OR ITS OFFICERS
OR AGENTS SHALL NOT BE RESPONSIBLE FOR
THE ACCURACY OR COMPLETENESS OF SCANNED
COPIES OF THIS PLAN SHEET.

2868 PROSPECT PARK DRIVE, SUITE 250
RANCHO CORDOVA, CA 95670
P: 916.368.9181

KEY MAP
NO SCALE

K-1

GLENN COUNTY – PUBLIC WORKS AGENCY	CONSULTANT FUNCTIONAL SUPERVISOR	CALCULATED– DESIGNED BY	REVISED BY		
HSIP FUNDED GUARDRAIL REPAIR	Michael Sanchez	CHECKED BY	DES CHK	DATE REVISED	

NOTES:

1. THE EXISTING UNPAVED SHOULDER FROM EDGE OF PAVEMENT AND/OR FACE OF RAILING TO THE EXISTING HINGE POINT ACCOMMODATES THE MINIMUM WIDTH REQUIRED TO INSTALL REPLACEMENT GUARDRAIL AND TERMINAL SYSTEMS.
2. UTILITIES AND DRAINAGE HAVE NOT BEEN PLOTTED ON THE PLANS. BEFORE STARTING WORK AT EACH LOCATION, POSITIVELY LOCATE ALL CULVERTS AND UTILITIES WITHIN THE GUARDRAIL AREAS. IF CONFLICT EXISTS, IMMEDIATELY NOTIFY THE ENGINEER.
3. EXISTING OBJECT MARKERS FOR DRAINAGE AND BEG/END OF GUARDRAIL TO REMAIN IN PLACE.
4. INSTALL GUARDRAIL DELINEATORS PER STANDARD PLAN A77N4



Dist	COUNTY	ROUTE	POST MILES TOTAL PROJECT	SHEET No.	TOTAL SHEETS
3	GLE	FH7	POST MILE TOTAL PROJECT	5	15

Michael A Sanchez
 REGISTERED CIVIL ENGINEER

1/17/25
 DATE

January 17, 2025
 PLANS APPROVAL DATE

THE STATE OF CALIFORNIA OR ITS OFFICERS
 OR AGENTS SHALL NOT BE RESPONSIBLE FOR
 THE ACCURACY OR COMPLETENESS OF SCANNED
 COPIES OF THIS PLAN SHEET.

REGISTERED PROFESSIONAL ENGINEER
 Michael Sanchez
 No. 60254
 Exp. 06/30/26
 CIVIL
 STATE OF CALIFORNIA

 **consor**

2868 PROSPECT PARK DRIVE, SUITE 250
 RANCHO CORDOVA, CA 95670
 P: 916.368.9181

LEGEND:

- | | |
|---|-------------|
| SP | STEEL POST |
|  | MGS (6' SP) |
|  | MGS (8' SP) |


LAYOUT SITE 2
1" = 60'

L-2



GLENN COUNTY – PUBLIC WORKS AGENCY		CONSULTANT FUNCTIONAL SUPERVISOR	CALCULATED– DESIGNED BY	A. Hanson	REVISED BY		
HSIP FUNDED GUARDRAIL REPAIR							
		Michael Sanchez	CHECKED BY	DES CHK	DATE REVISED		

GUARDRAIL QUANTITIES								
FROM		TO	IN-LINE TERMINAL SYSTEM	MIDWEST GUARDRAIL SYSTEM (8' STEEL POST)	MIDWEST GUARDRAIL SYSTEM (6' STEEL POST)	REMOVE GUARDRAIL	GUARD RAILING DELINEATOR	COMMENTS
LINE	FROM	TO						
Site 1	00+00	03+77	2	277		377	7	
Site 2.1	00+00	02+34		234		234	4	
Site 2.2	00+00	10+07	1	957		1007	20	
site 2.3	00+00	02+75		275		275	5	
Site 3.1	00+00	03+52	2		252	352	7	
Site 3.2	00+00	01+02	2	2		102	3	
Site 4	00+00	02+10	2	110		210	4	
Site 5	00+00	18+22	1	150	1622	1822	36	
Site 6	00+00	03+95		395		395	7	
Site 7	00+00	01+10	2		10	110	3	
Site 8	00+00	03+98	1	348		398	7	
Site 9	00+00	04+68		468		468	9	
TOTAL			13	3216	1884	5750	112	

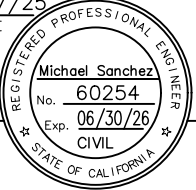Dist	COUNTY	ROUTE	POST MILES TOTAL PROJECT	SHEET No.	TOTAL SHEETS
3	GLE	FH7	POST MILE TOTAL PROJECT	15	15
 REGISTERED CIVIL ENGINEER			1/17/25 DATE		
January 17, 2025 PLANS APPROVAL DATE					
			2868 PROSPECT PARK DRIVE, SUITE 250 RANCHO CORDOVA, CA 95670 P: 916.368.9181		

QUANTITIES
NO SCALE