


COUNTY OF GLENN — SUBDIVISION STANDARDS  
 TYPICAL ROADWAY CROSS-SECTIONS  
 RURAL & AGRICULTURAL DEVELOPMENTS  
 (NO SCALE)  
 REV. DATE 1-21-86  
 DWG. No. RS-6

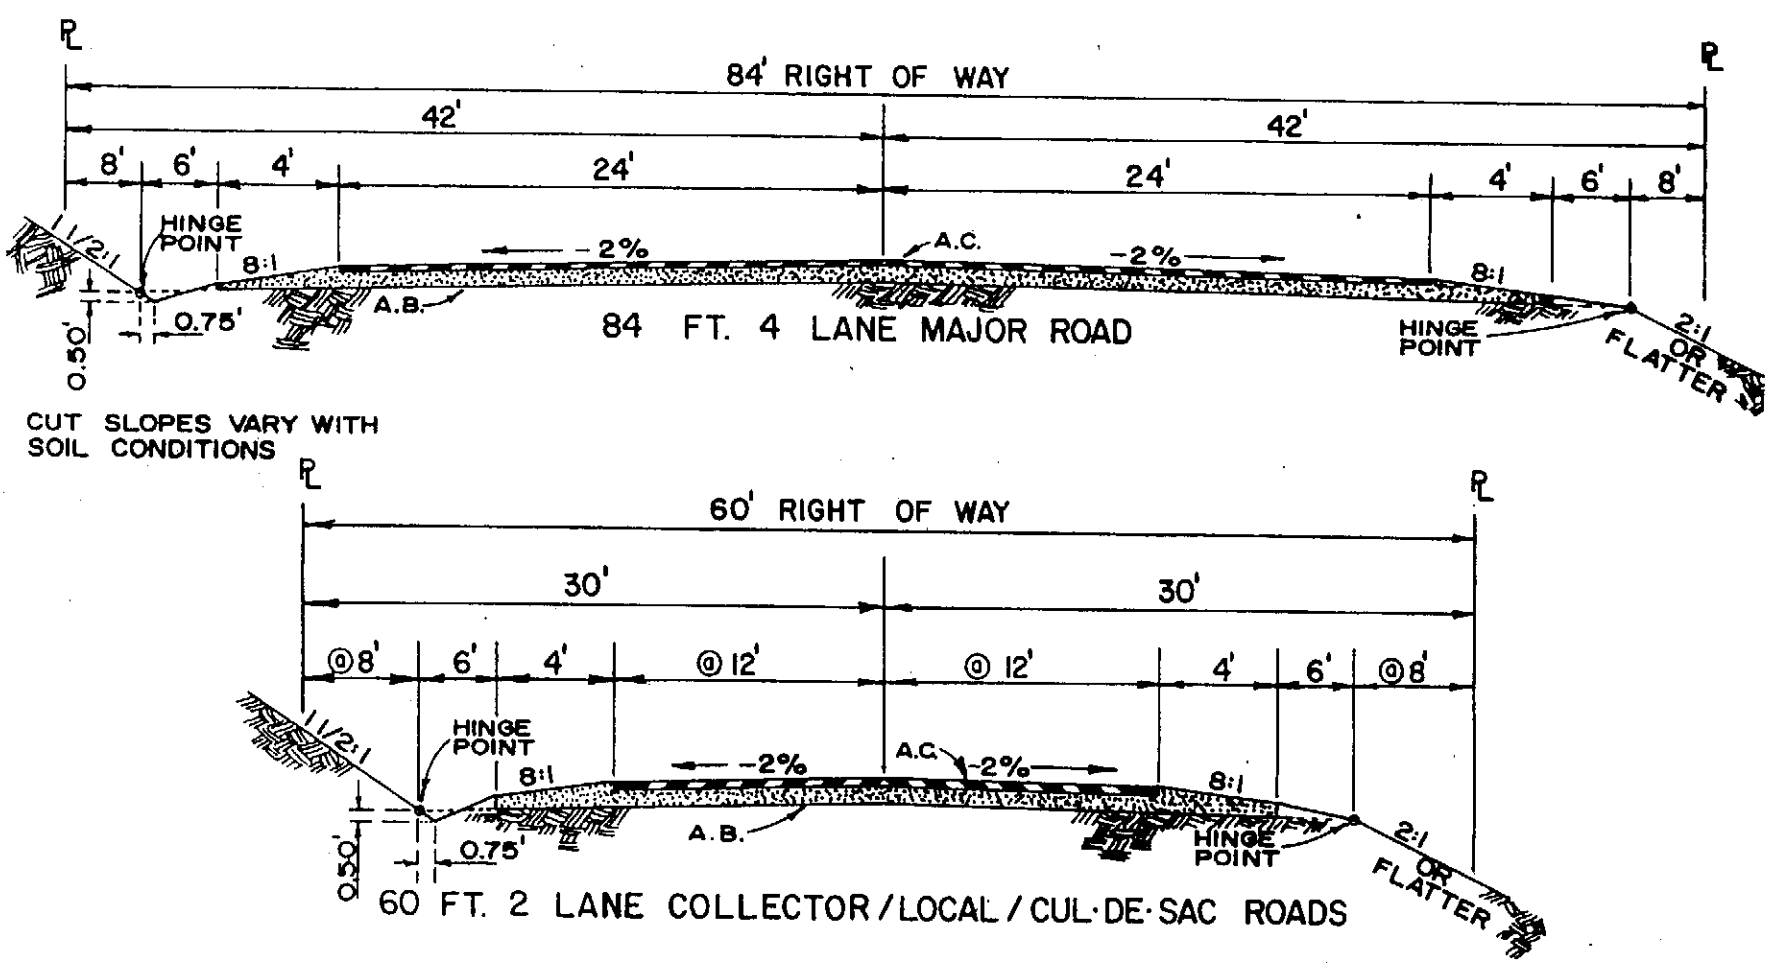

NOTE: THE STRUCTURAL SECTION SHALL BE BASED ON R-VALUE DESIGN, BUT IN NO EVENT SHALL IT BE LESS THAN 0.2 FT. A.C. AND 0.5 FT. A.B.

IF APPROVED BY THE COUNTY ENGINEER, A DOUBLE CHIP SEAL MAY BE ALLOWED IN PLACE OF A.C. IN AGRICULTURAL OR RURAL AREAS WHERE THE LOTS ARE 20 ACRES OR MORE IN SIZE.

SUBGRADE AND A.B. TO 95% RELATIVE COMPACTION ON ALL SECTIONS.